


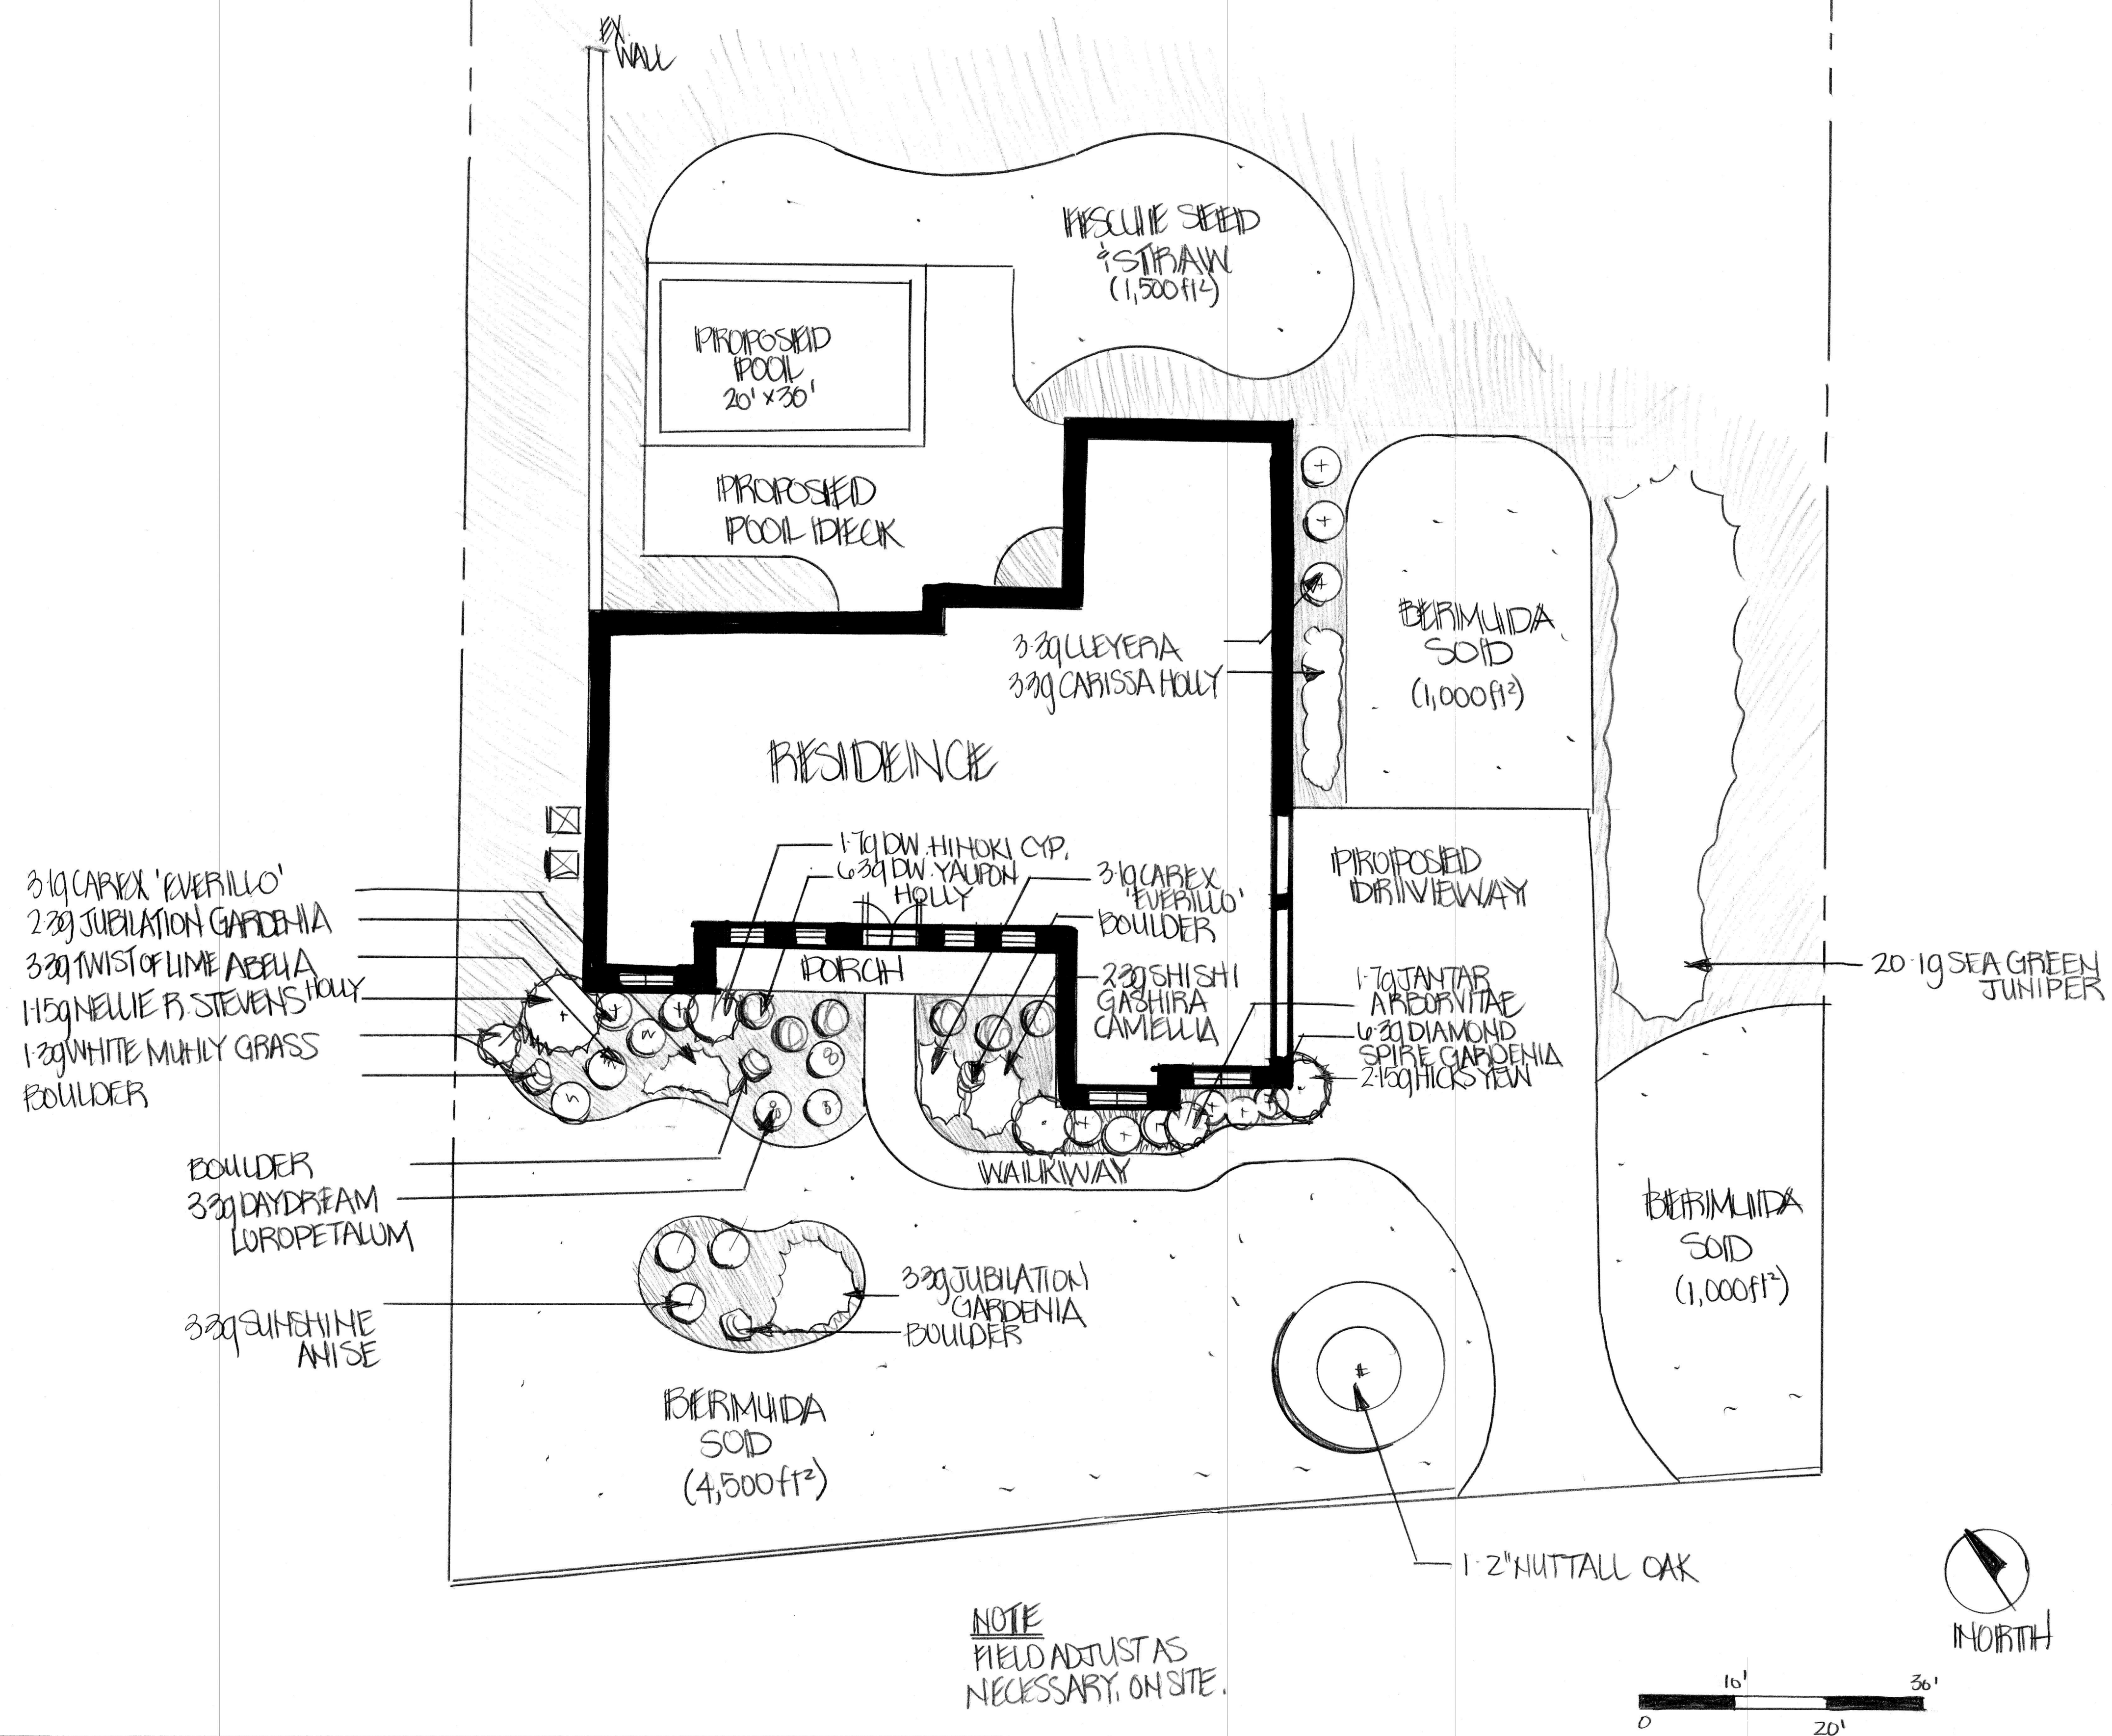

HIGHLAND PARK LOT #164		
SCALE: 1" = 10'-0"	APPROVED BY:	DRAWN BY: CHA
DATE: 7/25/2026		REVISED
OAKWOOD WAY BLAIRESVILLE, GA		
LANDSCAPE BASE PLAN		DRAWING NUMBER 1 of 1